



KEY NOTES


- 1 ASPHALT SHINGLES; GAF TIMBERLINE HD "HUNTER GREEN" OR EQUAL
 - 2 METAL GUTTER W/ DEBRIS SCREENS; PRIME AND PAINT
 - 3 4X FASCIA PER STRUCTURAL DIAGS; PRIME AND PAINT
 - 4 CEMENTIOUS FIBER SHAKES; PRIME AND PAINT
 - 5 CEMENTIOUS FIBER BOARD AND TRIM; PRIME AND PAINT
 - 6 FAUX STONE; EL DORADO STONE "COLORADO RIVER ROCK" OR EQUAL
 - 7 CONCRETE STEM WALL; SACK, PACK AND PAINT
 - 8 METAL DOWNSPOUT; PRIME AND PAINT
 - 9 RT6 HOME ACCENTS RAIN BARREL WITH FLAT BLACK AND BRASS SPIGOT; 50 GALLONS, BROWN OR EQUAL
 - 10 BELLY BAND PER DETAIL 5/A-43; PREP, PRIME AND PAINT.
 - 11 LOUVER PER MECHANICAL DIAGS.
 - 12 BRANGLIARD 22" X 30" GV FLANGE FIRE AND EMBER RESISTANT GABLE VENT; PREP, PRIME AND PAINT
 - 13 8" HIGH OPTIMA FONT INDIVIDUAL PLASTIC NUMBERS WITH 1/2" STROKE. COLOR: HUNTER GREEN
-
- A DUNN-EDWARDS "DE 5331 "LIT"
 - B DUNN-EDWARDS "DE 6284 "GRACERUL GREEN"
 - C DUNN-EDWARDS "DE 6282 "DISTANT HAZE"
 - D DUNN-EDWARDS "DE 6223 "MISSION TRAIL"
 - E WHITE VINYL

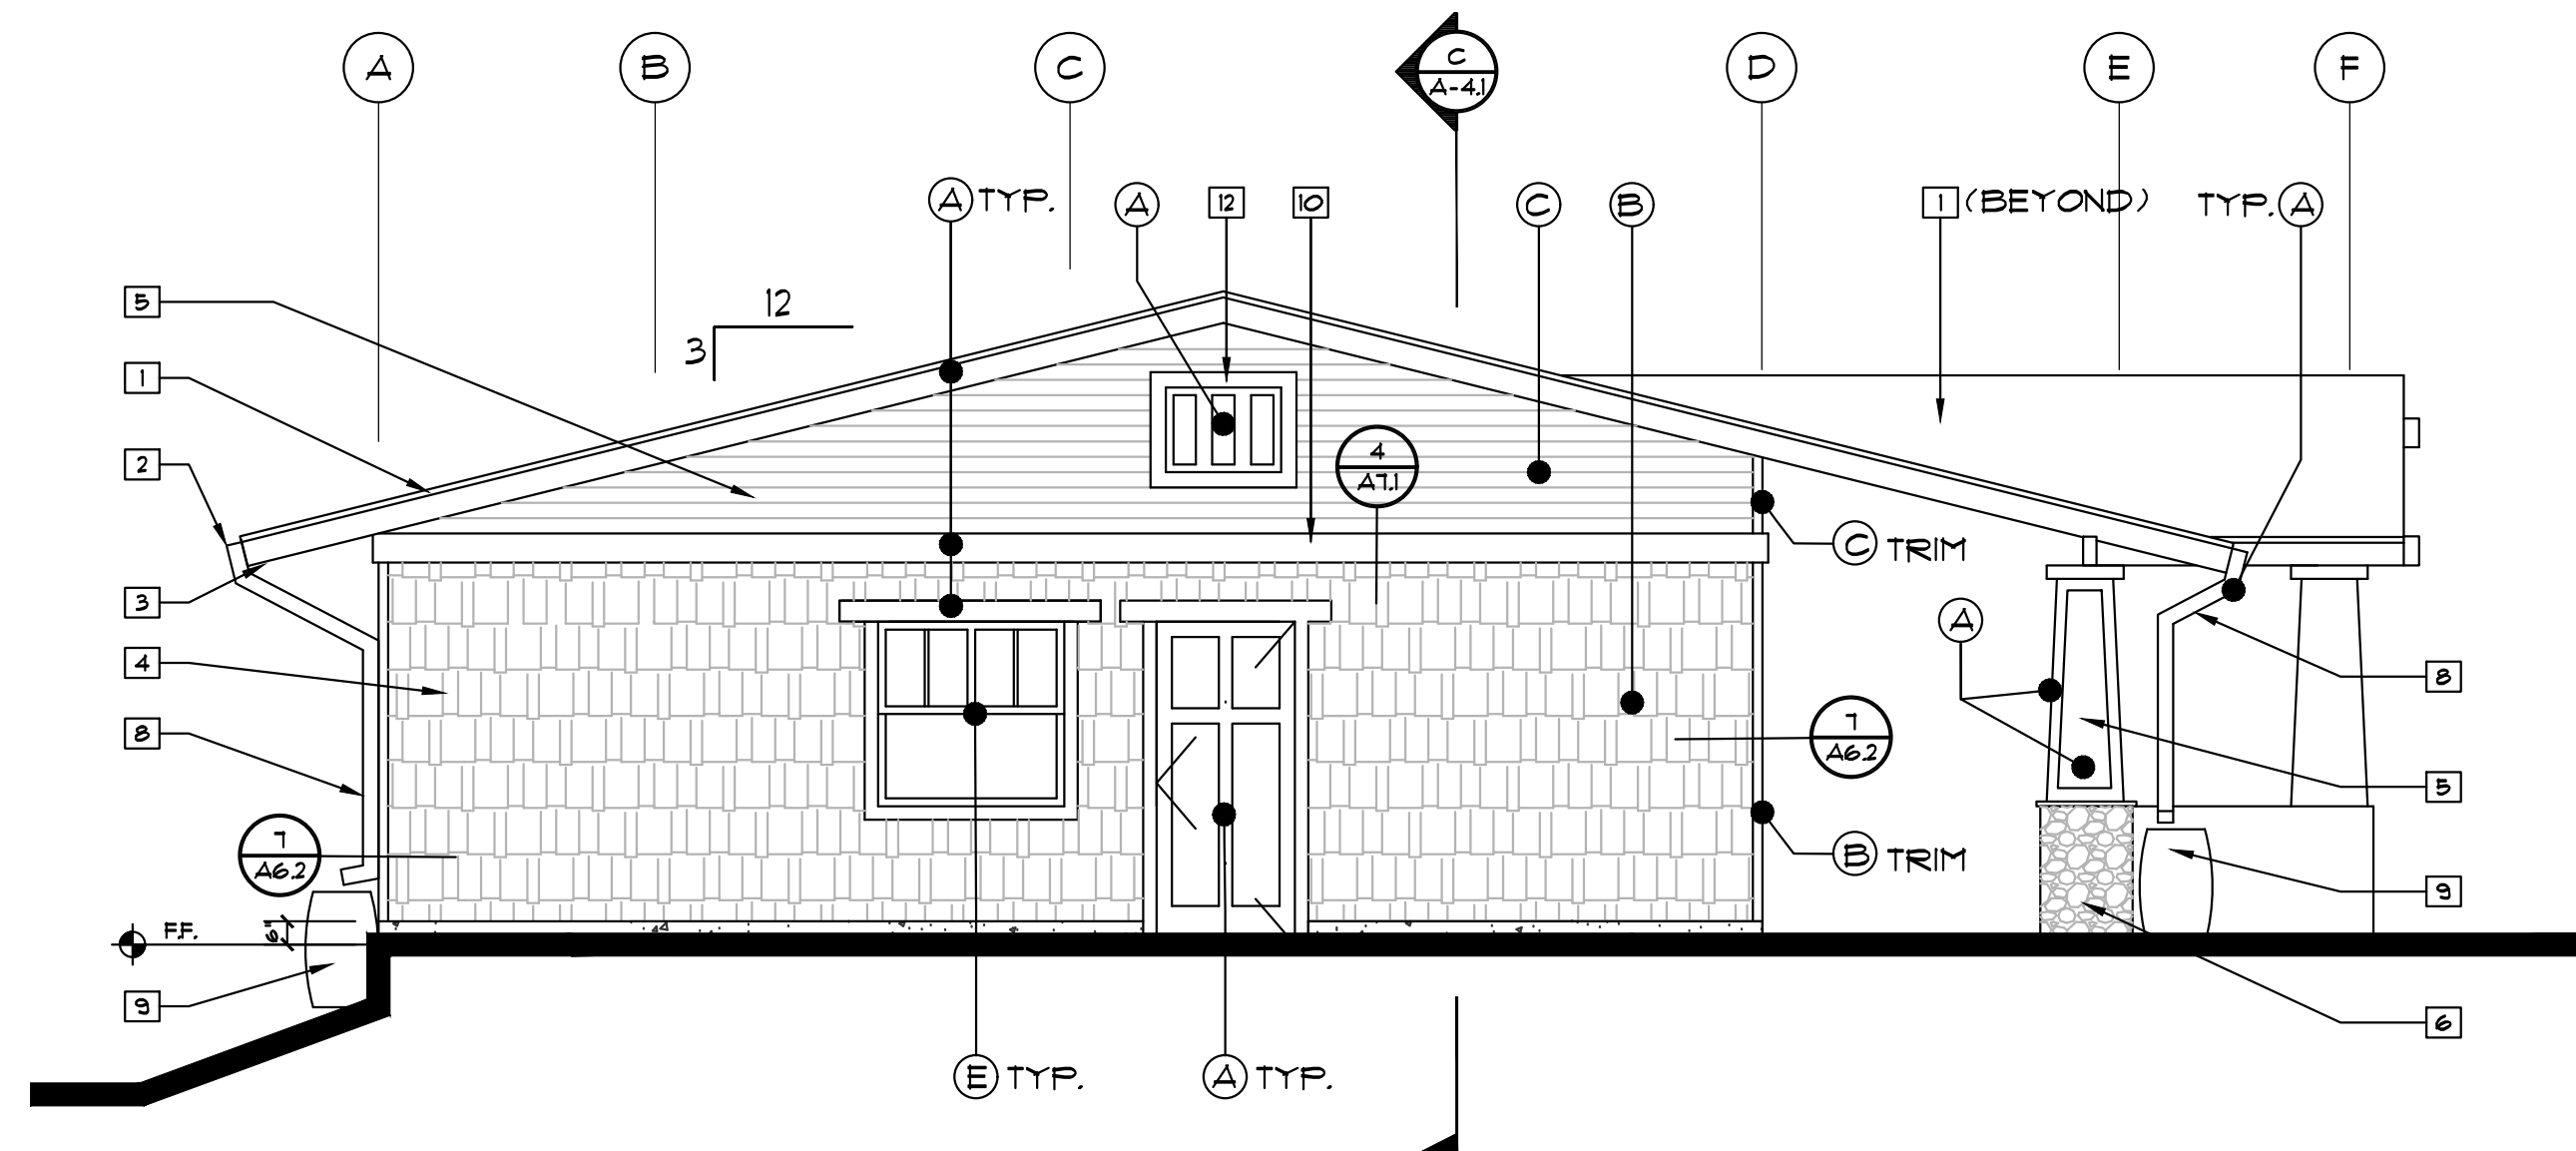


NORTH ELEVATION
1/4" = 1'-0"

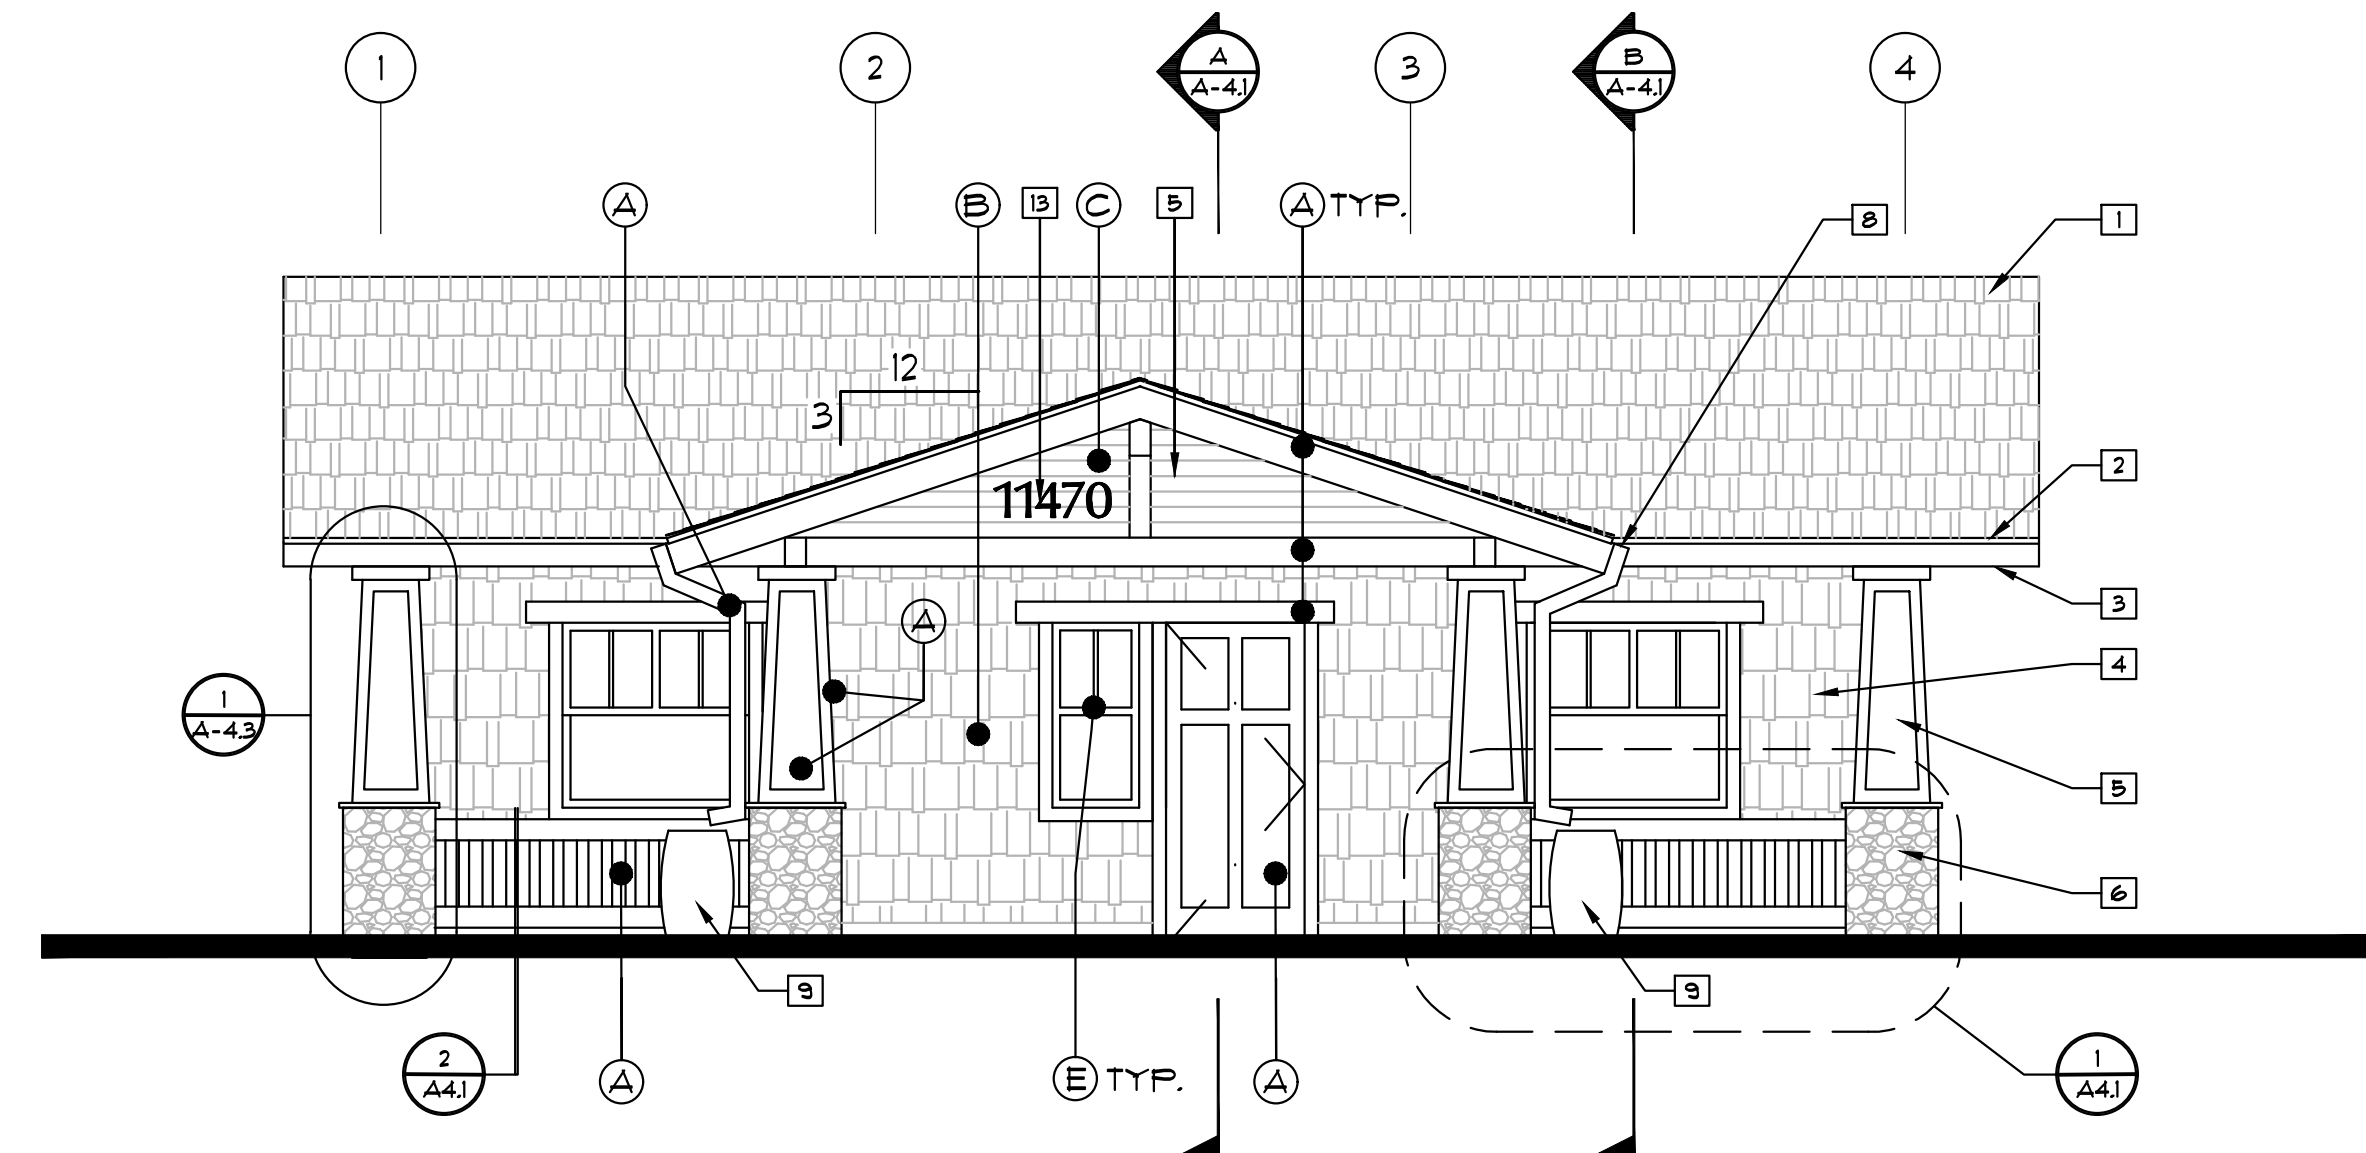


EAST ELEVATION
1/4" = 1'-0"

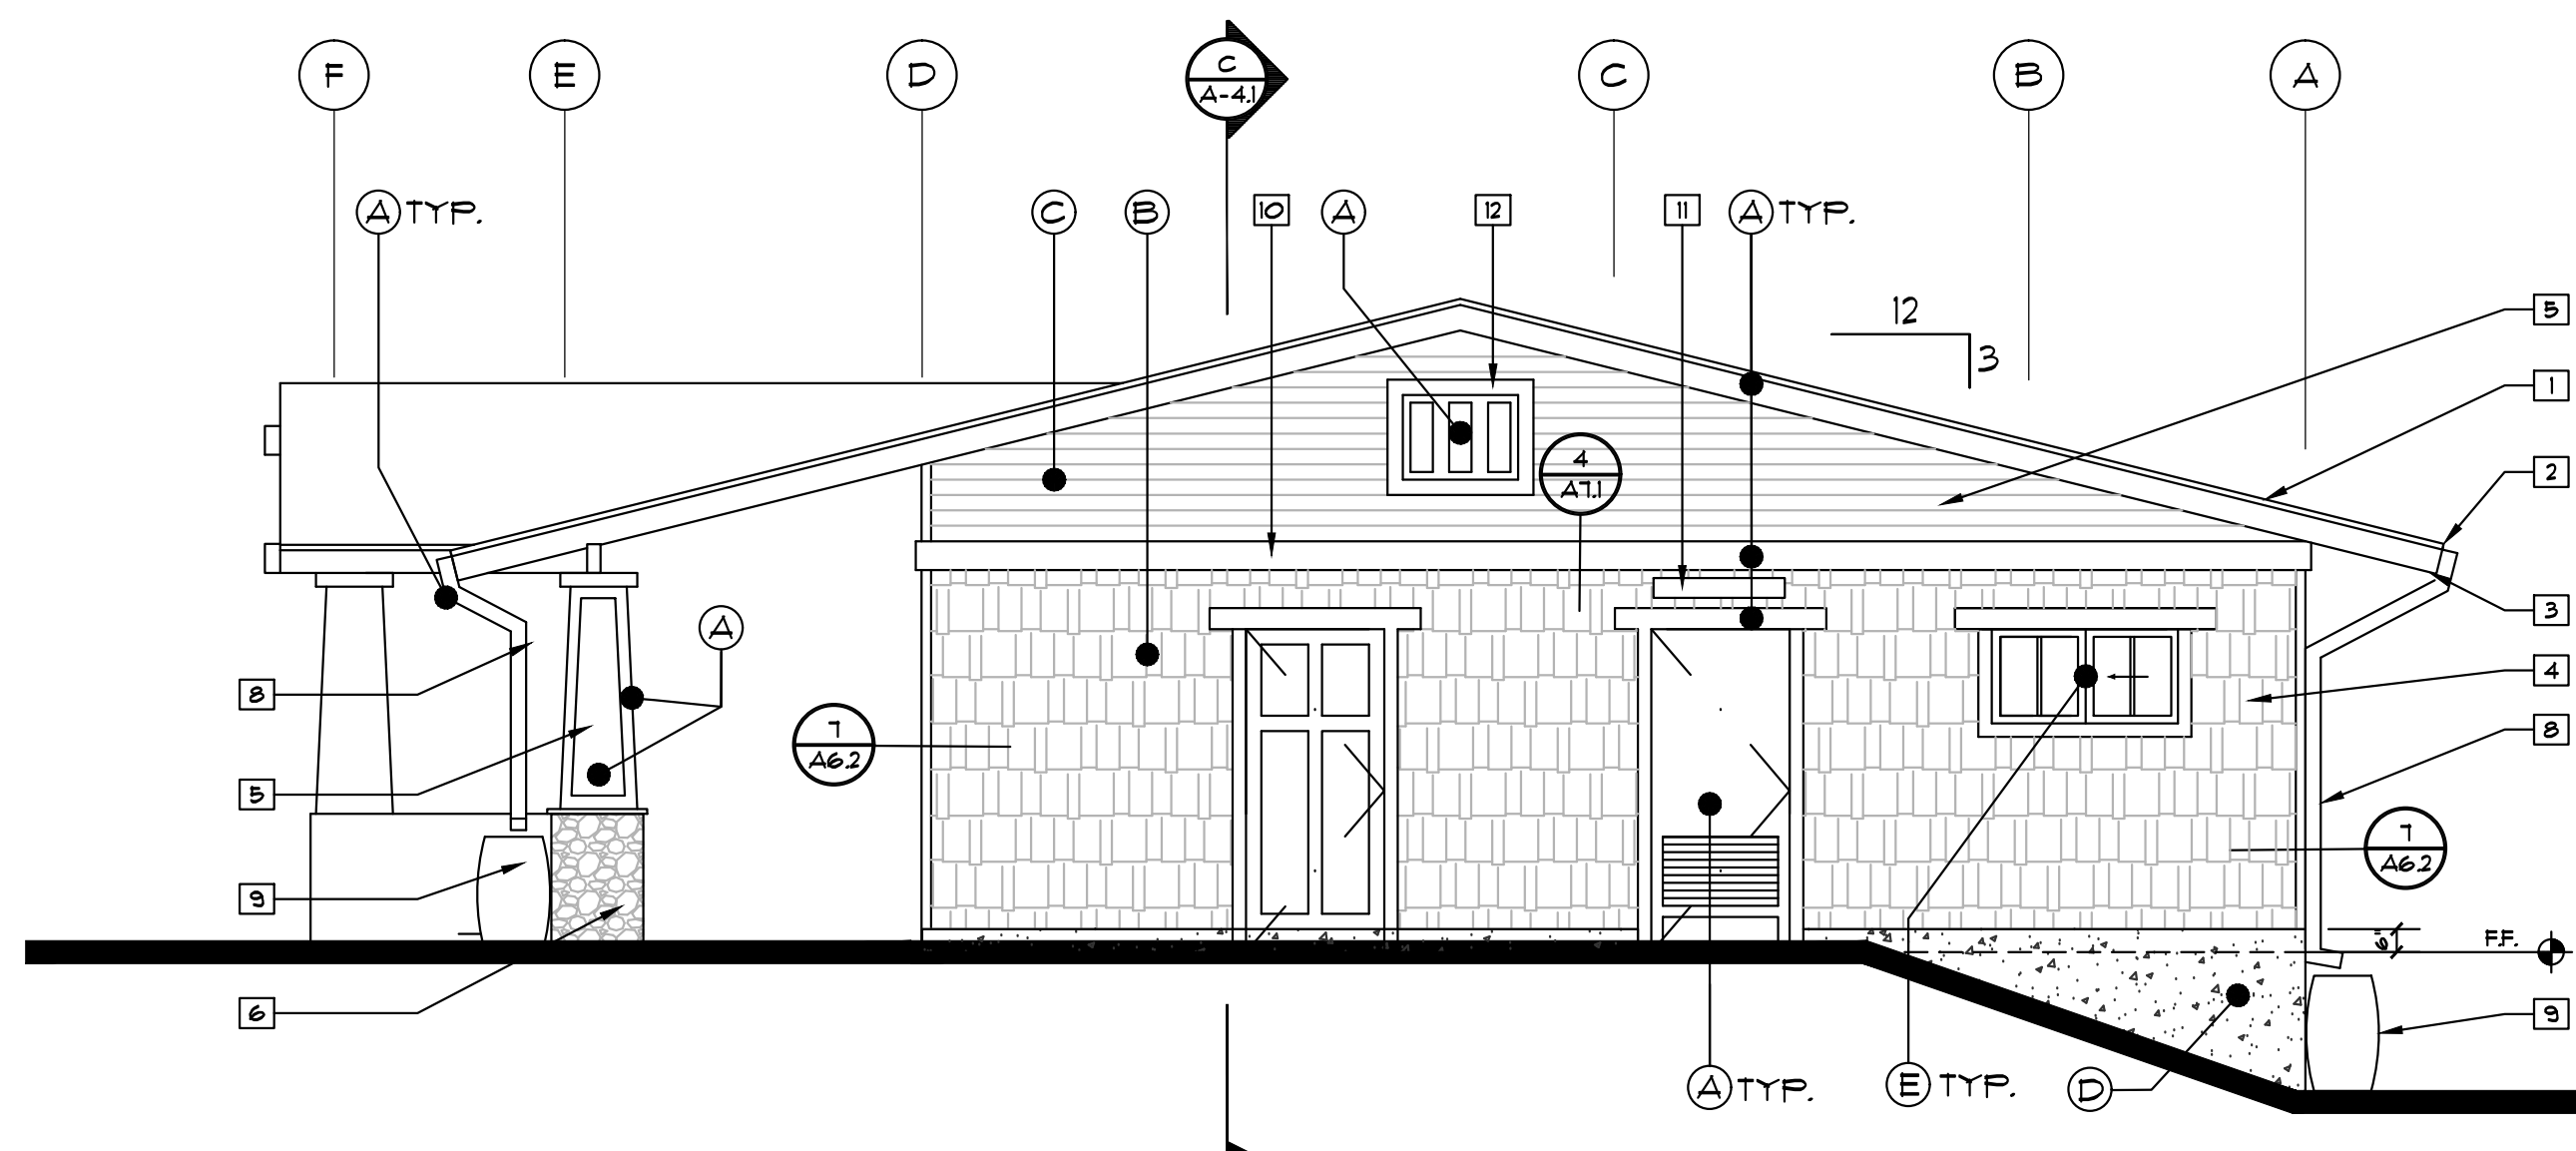

SOUTH ELEVATION
1/4" = 1'-0"

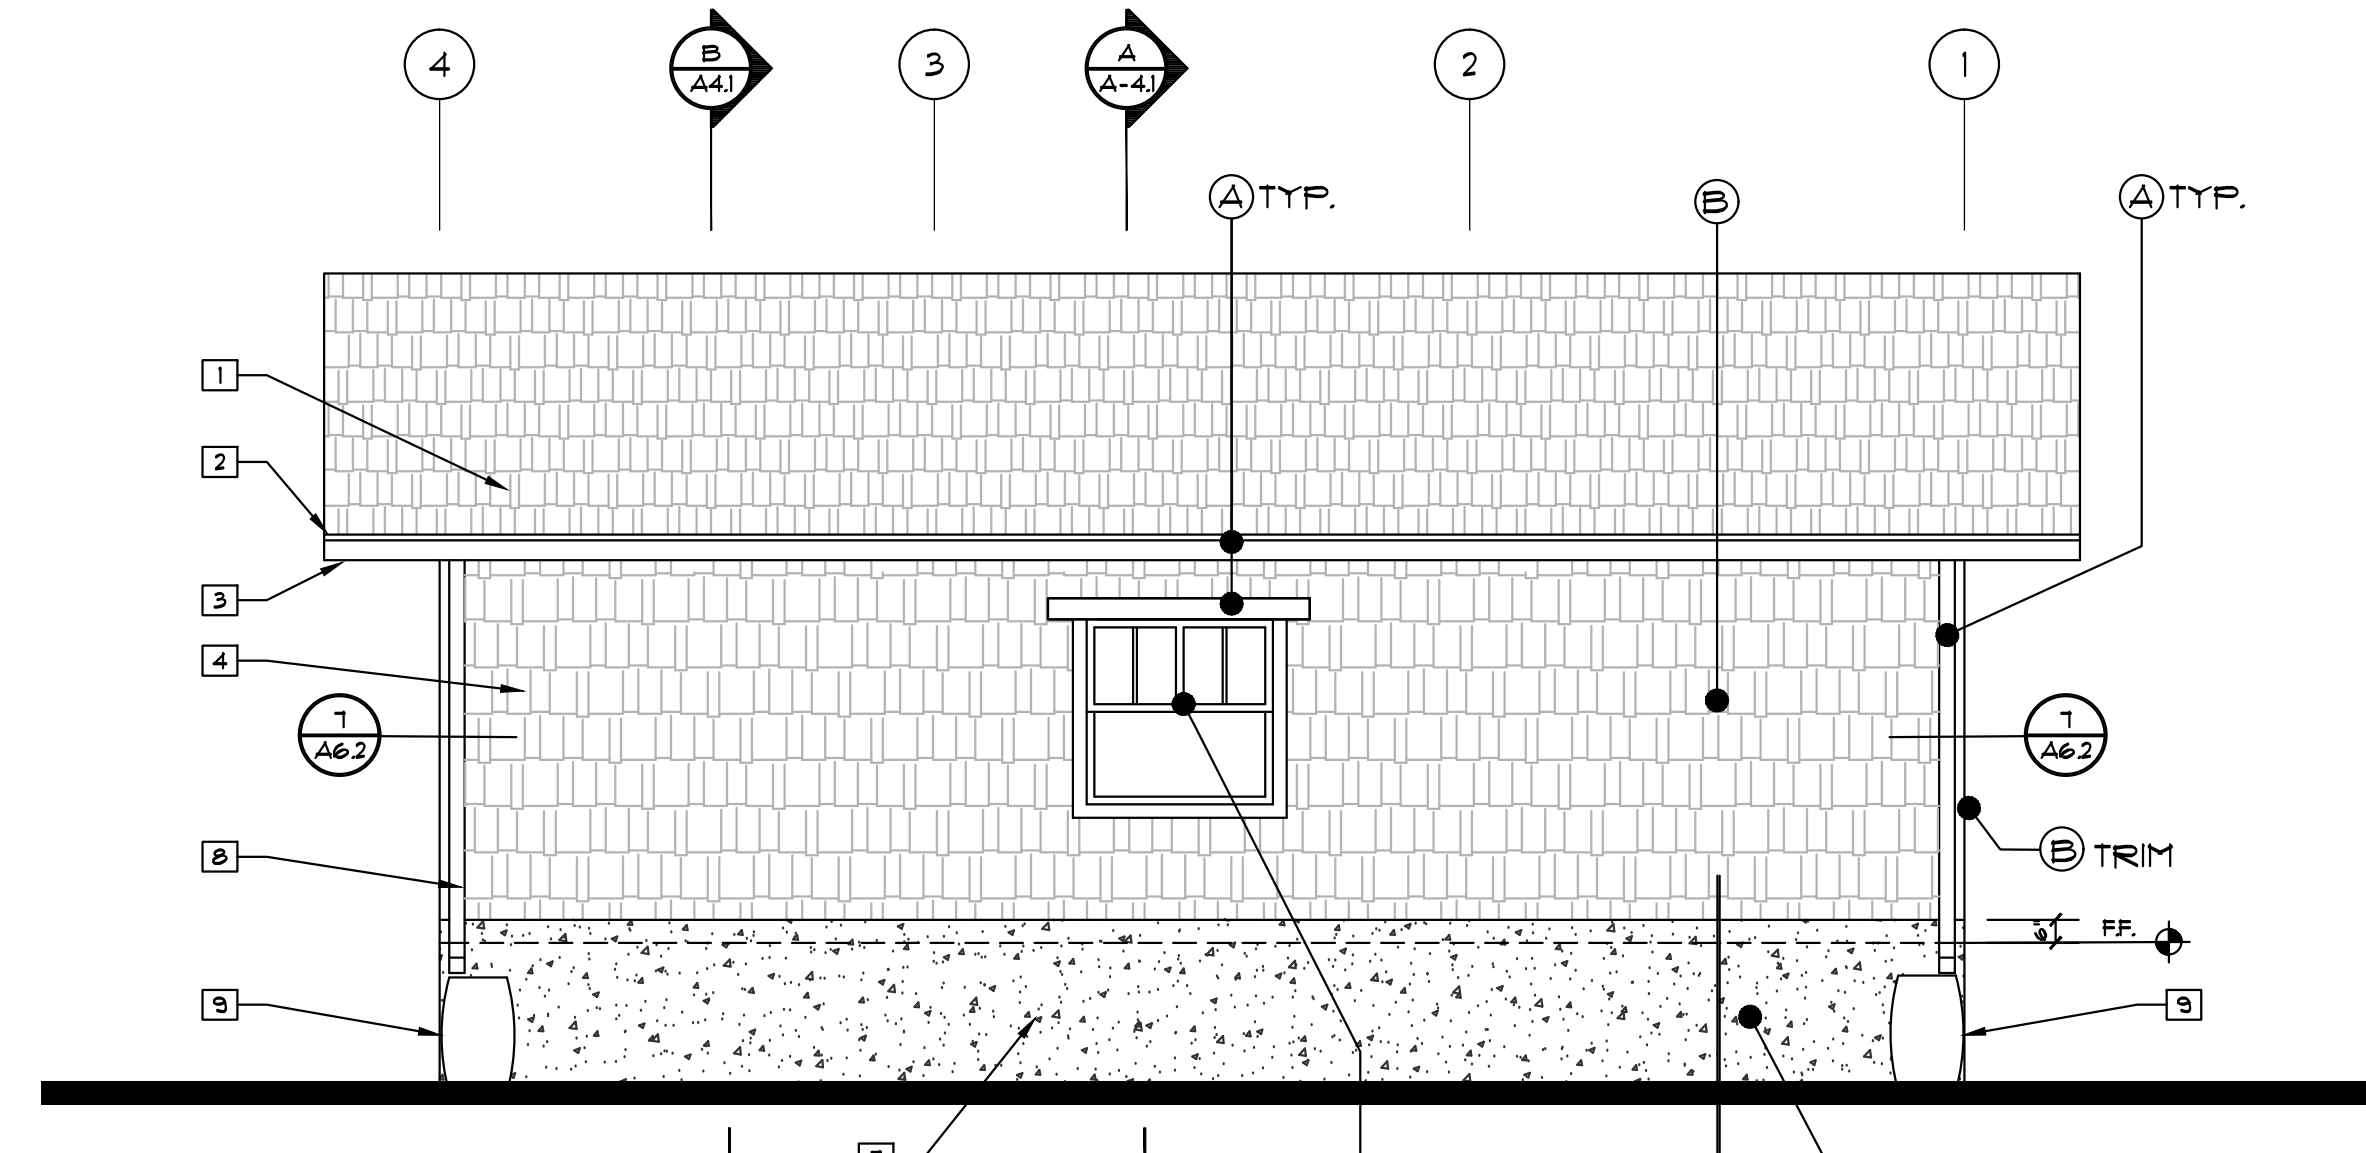

WEST ELEVATION
1/4" = 1'-0"

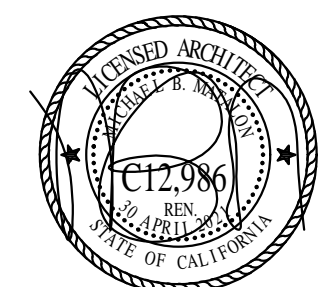

A-5.1



CHIEF PARK DEVELOPMENT
CHIEF OPERATIONS & MAINTENANCE
DIRECTOR

NO.	REVISIONS	DATE	APPR.	DATE
1	PLAN CHECK COMMENTS	11.30.20		
2	COUNTY REVISIONS	01.21.21		

DESIGNED BY: MBM
DRAWN BY: MBM
CHECKED BY: MBM
PROJECT MANAGER: MBM