


Michael Baker International
 9755 Clairemont Mesa Blvd.
 San Diego, CA 92124
 Phone: (658) 614-5000
 mbaakerintl.com


6/23/22
 JEREMY FRANZINI R.L.A. 4514
 EXP. 06-30-23 DATE

LANDSCAPE CONSTRUCTION NOTES

- 1 CONCRETE PAVING PER DETAIL 'A' SHEET CD-1.
- 2 EXPANSION JOINT PER DETAIL 'B' SHEET CD-1.
- 3 CONTROL JOINT PER DETAIL 'B' SHEET CD-1.
- 4 STABILIZED DECOMPOSED GRANITE PER DETAIL 'C' SHEET CD-1.
- 5 DISABLED PARKING STALL STRIPING AND SIGNAGE PER PRECISE GRADING PLANS.
- 6 PRECAST CONCRETE WHEEL STOP PER PRECISE GRADING PLANS.
- 7 LODGEPOLE FENCE PER DETAIL 'E' SHEET CD-1.
- 8 30' WIDE VEHICULAR ACCESS SWING GATE PER DETAIL 'F' SHEET CD-1.
- 9 PORTABLE RESTROOM TO BE PROVIDED BY THE COUNTY.
- 10 PRECAST CONCRETE BENCH PER THE SPECIFICATIONS.
- 11 PRECAST CONCRETE WASTE RECEPTACLE PER THE SPECIFICATIONS.
- 12 PRECAST CONCRETE RECYCLING RECEPTACLE PER THE SPECIFICATIONS.
- 13 DOG WASTE STATION PER THE SPECIFICATIONS.
- 14 REDWOOD INFORMATION KIOSK PER DETAIL 'A' SHEET CD-2.
- 15 CONCRETE DRIVEWAY PAVEMENT PER PRECISE GRADING PLANS.
- 16 COBBLE SWALE PER PRECISE GRADING PLANS.
- 17 GUARDRAIL PER PRECISE GRADING PLANS.
- 18 RETAINING WALL PER PRECISE GRADING PLANS.
- 19 CONCRETE CURB PER PRECISE GRADING PLANS.
- 20 LODGEPOLE POST PER DETAIL 'D' SHEET CD-1.
- 21 12' WIDE VEHICULAR ACCESS SWING GATE PER DETAIL 'B' SHEET CD-2.
- 22 COMPACT NATIVE SOIL PER SPECIFICATIONS.
- 23 GRADED SLOPE TREATED WITH NON-IRRIGATED NATIVE HYDROSEED MIX AND SEE SHEET CD-1 FOR NON-IRRIGATED HYDROSEED MIX LEGEND.
- 24 PRECAST CONCRETE REMOVABLE BOLLARDS PER DETAIL 'C' SHEET CD-2 AND THE SPECIFICATIONS.
- 25 LODGEPOLE CURB FOR PARKING ISLANDS PER PRECISE GRADING PLANS.
- 26 ASPHALT CONCRETE SPILLWAY PER PRECISE GRADING PLANS.
- 27 AC DIKE PER PRECISE GRADING PLANS.

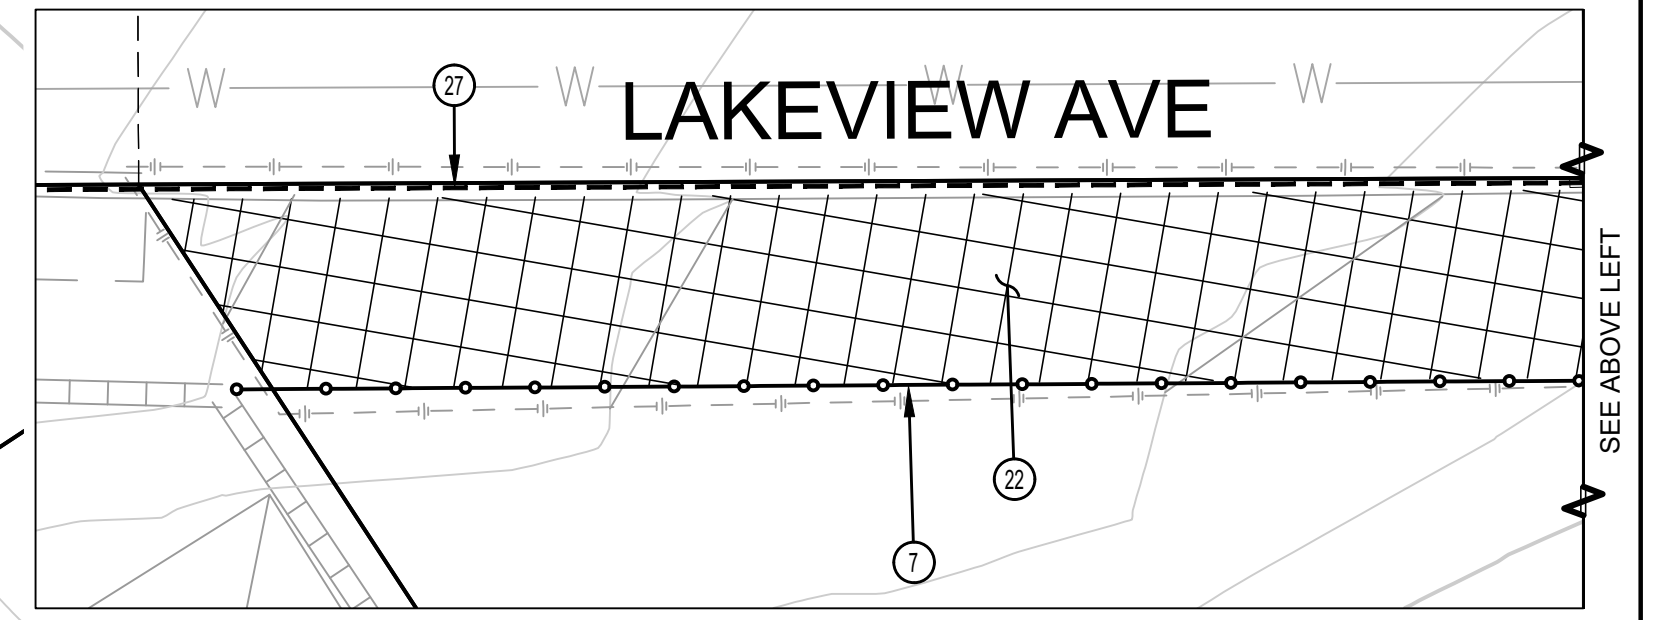

DIG ALERT
 DIAL TOLL FREE
 1-800-422-4133
 AT LEAST TWO DAYS

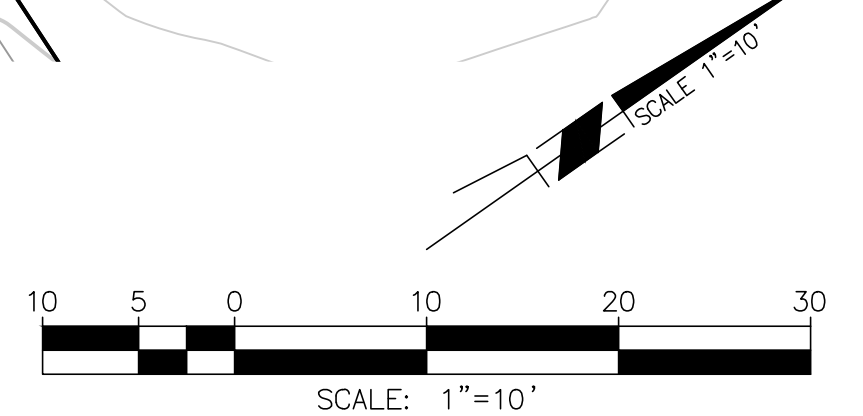

DEPARTMENT OF PARKS AND RECREATION
 COUNTY OF SAN DIEGO
 5500 OVERLAND AVENUE, SUITE 410, SAN DIEGO, CALIFORNIA 92123



CHIEF DEVELOPMENT	DATE	NO.	REVISIONS	APPR.	DATE	DESIGNED BY:
CHIEF OPERATIONS						DRAWN BY:
DIRECTOR						CHECKED BY:
						PROJECT MANAGER:

**SWEETWATER LOOP
 LAKEVIEW STAGING AREA**
 LANDSCAPE CONSTRUCTION PLAN

SCALE AS SHOWN
 PROJ. NO. 182671-02-LC-1.dwg
 FILE NO. 11

H:\pdr\182671\02-LC-1.dwg Thursday, Jun. 23, 2022 2:07pm Elaine Collins