




**LEGEND**

- ① 6' WOOD PLANK FENCE AROUND PERIMETER OF COMMUNITY GARDEN – DETAIL A
- ② WOOD PLANK GATE WITH LOCK – DETAILS C AND D
- ③ 3' X 4' WOOD GARDEN PLOTS (TYP.)
- ④ 4' X 6' WOOD GARDEN PLOTS (TYP.)
- ⑤ ADA ACCESSIBLE PLANTER
- ⑥ COMPOSTING BIN
- ⑦ TOOL SHED
- ⑧ ACCESSIBLE CONCRETE PATH (DETAIL B)
- ⑨ STABILIZED DECOMPOSED GRANITE PATH WITH BENDA BOARD EDGING

- CONCRETE JOINTS (PER DETAIL H, SHEET X)
- CONCRETE EXPANSION JOINT
  - CONCRETE WEAKENED PLANE JOINT
  - ¼" GROOVES WITH ¼" RADIUS EDGES

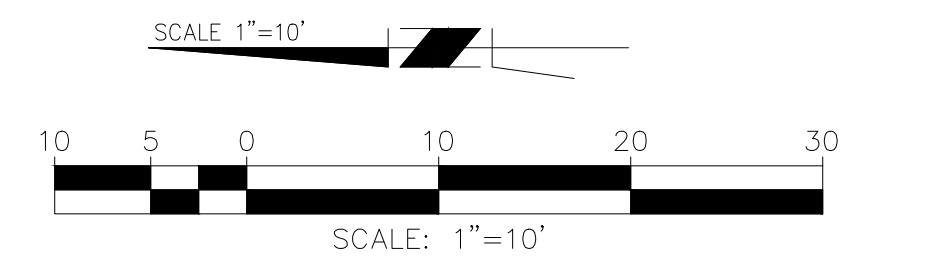

**DEPARTMENT OF PARKS AND RECREATION**  
 COUNTY OF SAN DIEGO  
 5500 OVERLAND DRIVE, SUITE 410 SAN DIEGO, CALIFORNIA 92123



NO.	REVISIONS	APPR.	DATE	DESIGNED BY:	ABH
				DRAWN BY:	ABH
				CHECKED BY:	MC
				PROJECT MANAGER:	ABH

**COLLIER PARK COMMUNITY GARDEN**  
 LANDSCAPE PLAN

SCALE AS SHOWN	SHEET XX
PROJ. NO.	OF
FILE NO.	XX