



SYMBOL	DESCRIPTION
	EXISTING OAK TO BE REMOVED
	EXISTING OAK TO REMAIN (TRIM)
	EQUESTRIAN GATE (PROPOSED)
	VEHICULAR GATE (PROPOSED)
	BENCH (PROPOSED)
	INTERPRETIVE SIGN (PROPOSED)
	EXISTING RIGHT-OF-WAY
	EXISTING CULVERT
	2' TRAIL BUFFER, TYP.
	TRAIL (8' WIDE)
	POST & ROPE FENCE, TYP.

MATCHLINE - SEE SHEET 2

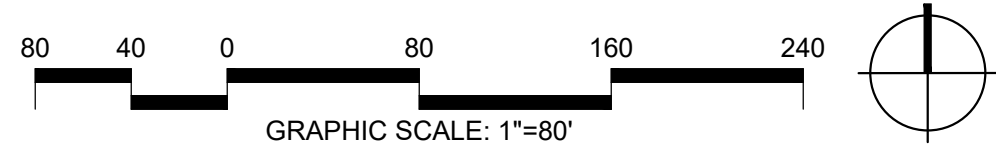


MATCHLINE - SEE SHEET 1

MATCHLINE - SEE SHEET 3

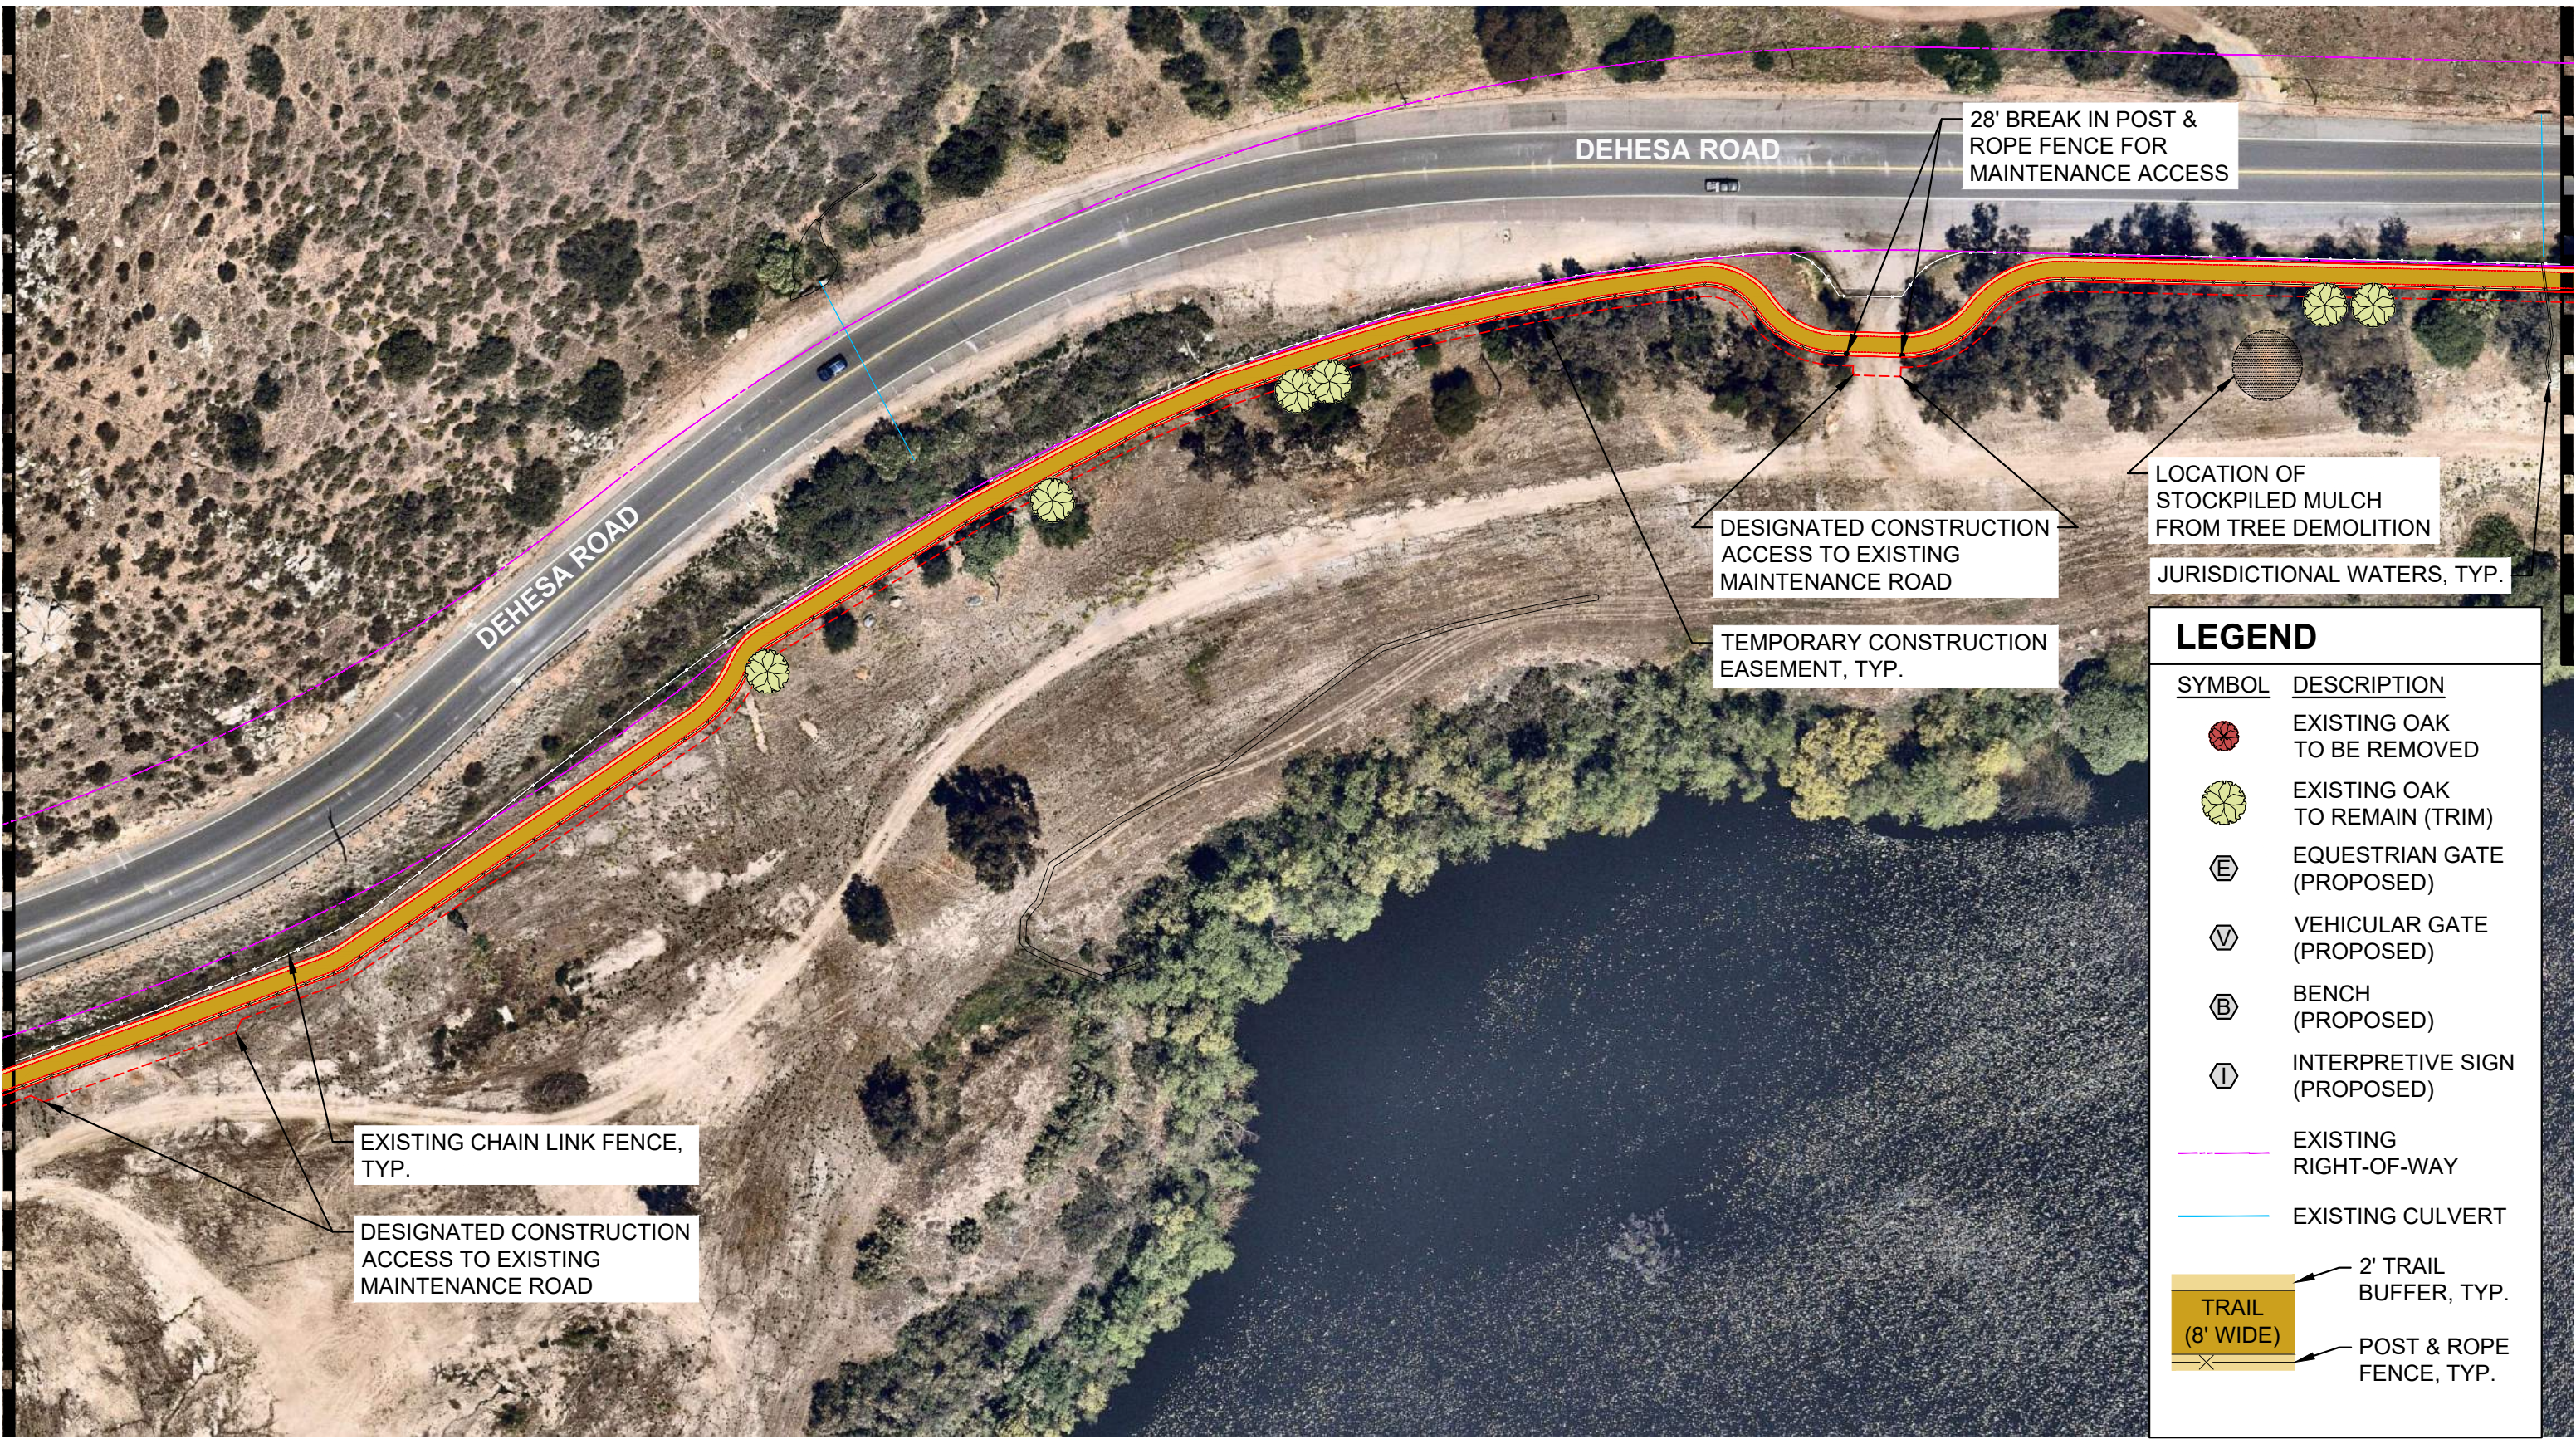


LEGEND	
SYMBOL	DESCRIPTION
	EXISTING OAK TO BE REMOVED
	EXISTING OAK TO REMAIN (TRIM)
	EQUESTRIAN GATE (PROPOSED)
	VEHICULAR GATE (PROPOSED)
	BENCH (PROPOSED)
	INTERPRETIVE SIGN (PROPOSED)
	EXISTING RIGHT-OF-WAY
	EXISTING CULVERT
	2' TRAIL BUFFER, TYP.
	POST & ROPE FENCE, TYP.
	TRAIL (8' WIDE)

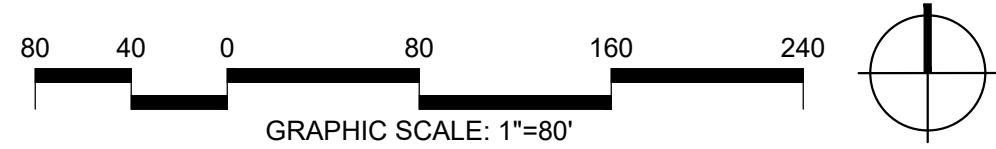

LEGEND

SYMBOL	DESCRIPTION
	EXISTING OAK TO BE REMOVED
	EXISTING OAK TO REMAIN (TRIM)
	EQUESTRIAN GATE (PROPOSED)
	VEHICULAR GATE (PROPOSED)
	BENCH (PROPOSED)
	INTERPRETIVE SIGN (PROPOSED)
	EXISTING RIGHT-OF-WAY
	EXISTING CULVERT
	TRAIL (8' WIDE)
	2' TRAIL BUFFER, TYP.
	POST & ROPE FENCE, TYP.

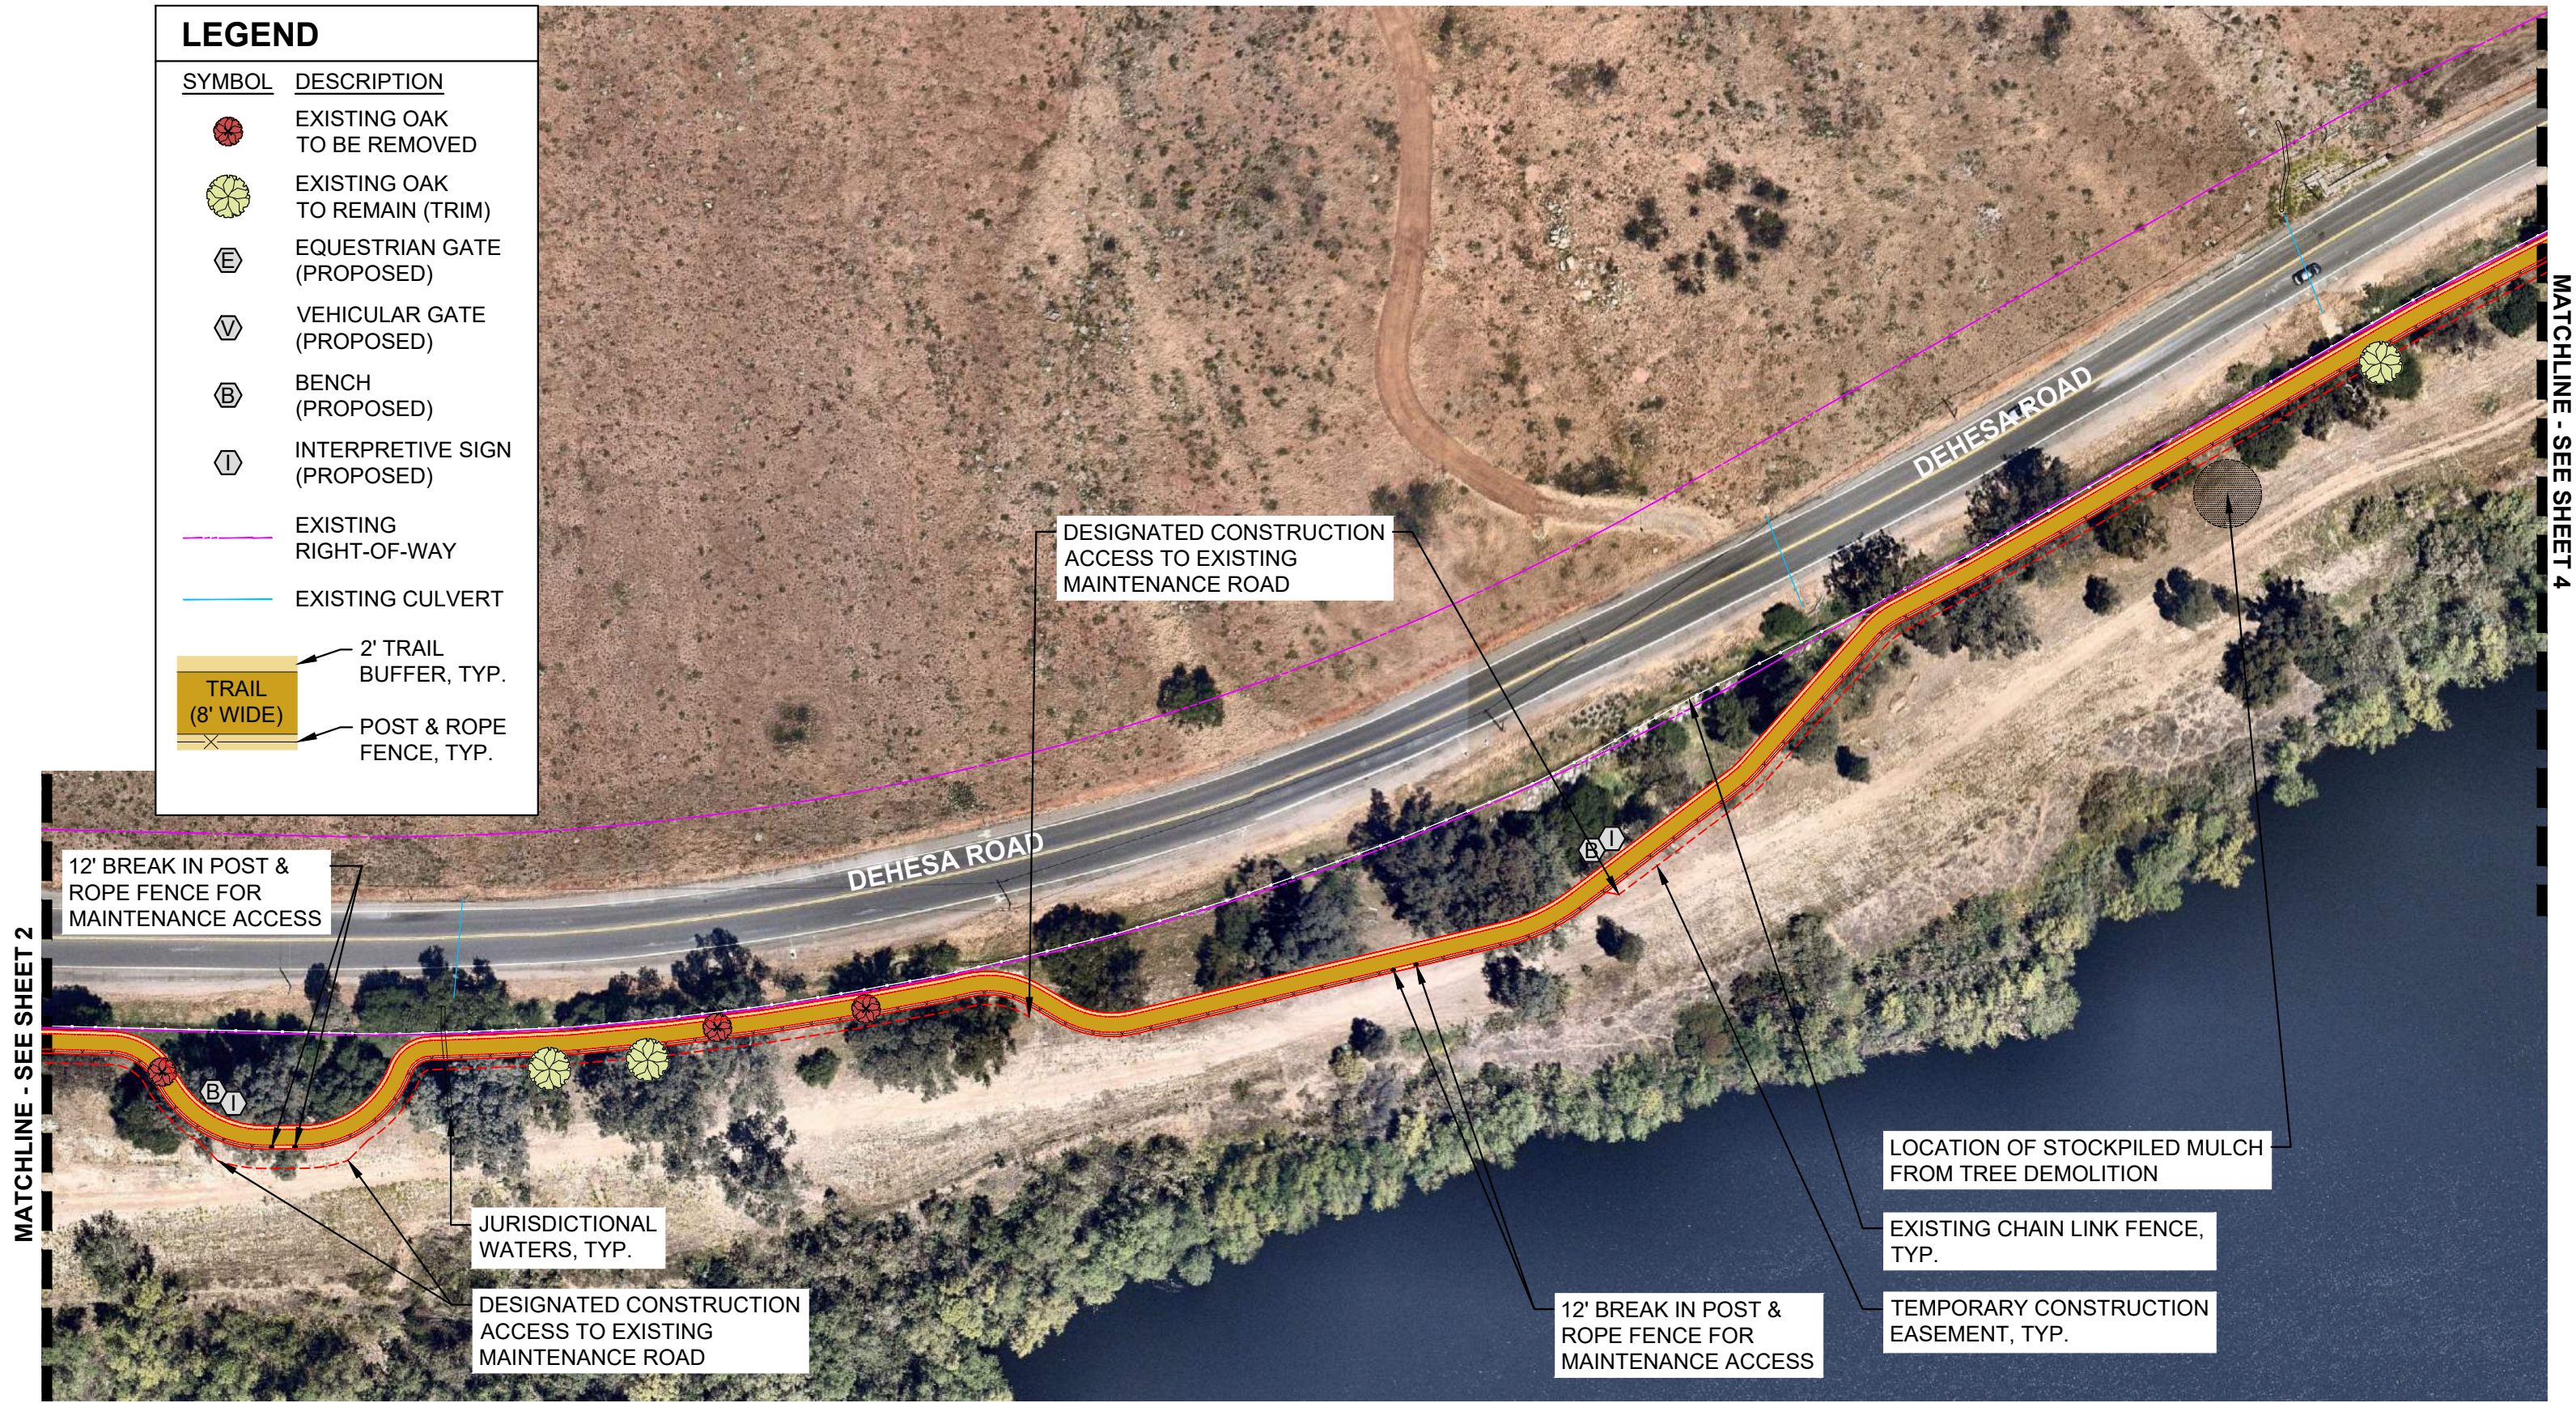

MATCHLINE - SEE SHEET 2

MATCHLINE - SEE SHEET 4

12' BREAK IN POST & ROPE FENCE FOR MAINTENANCE ACCESS

DESIGNATED CONSTRUCTION ACCESS TO EXISTING MAINTENANCE ROAD

JURISDICTIONAL WATERS, TYP.



DESIGNATED CONSTRUCTION ACCESS TO EXISTING MAINTENANCE ROAD


LOCATION OF STOCKPILED MULCH FROM TREE DEMOLITION

EXISTING CHAIN LINK FENCE, TYP.

12' BREAK IN POST & ROPE FENCE FOR MAINTENANCE ACCESS

TEMPORARY CONSTRUCTION EASEMENT, TYP.

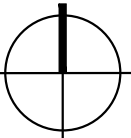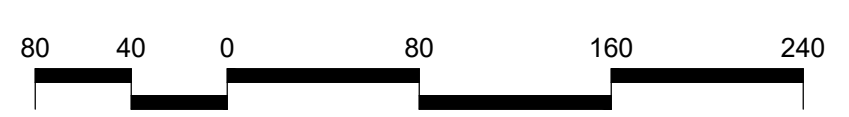


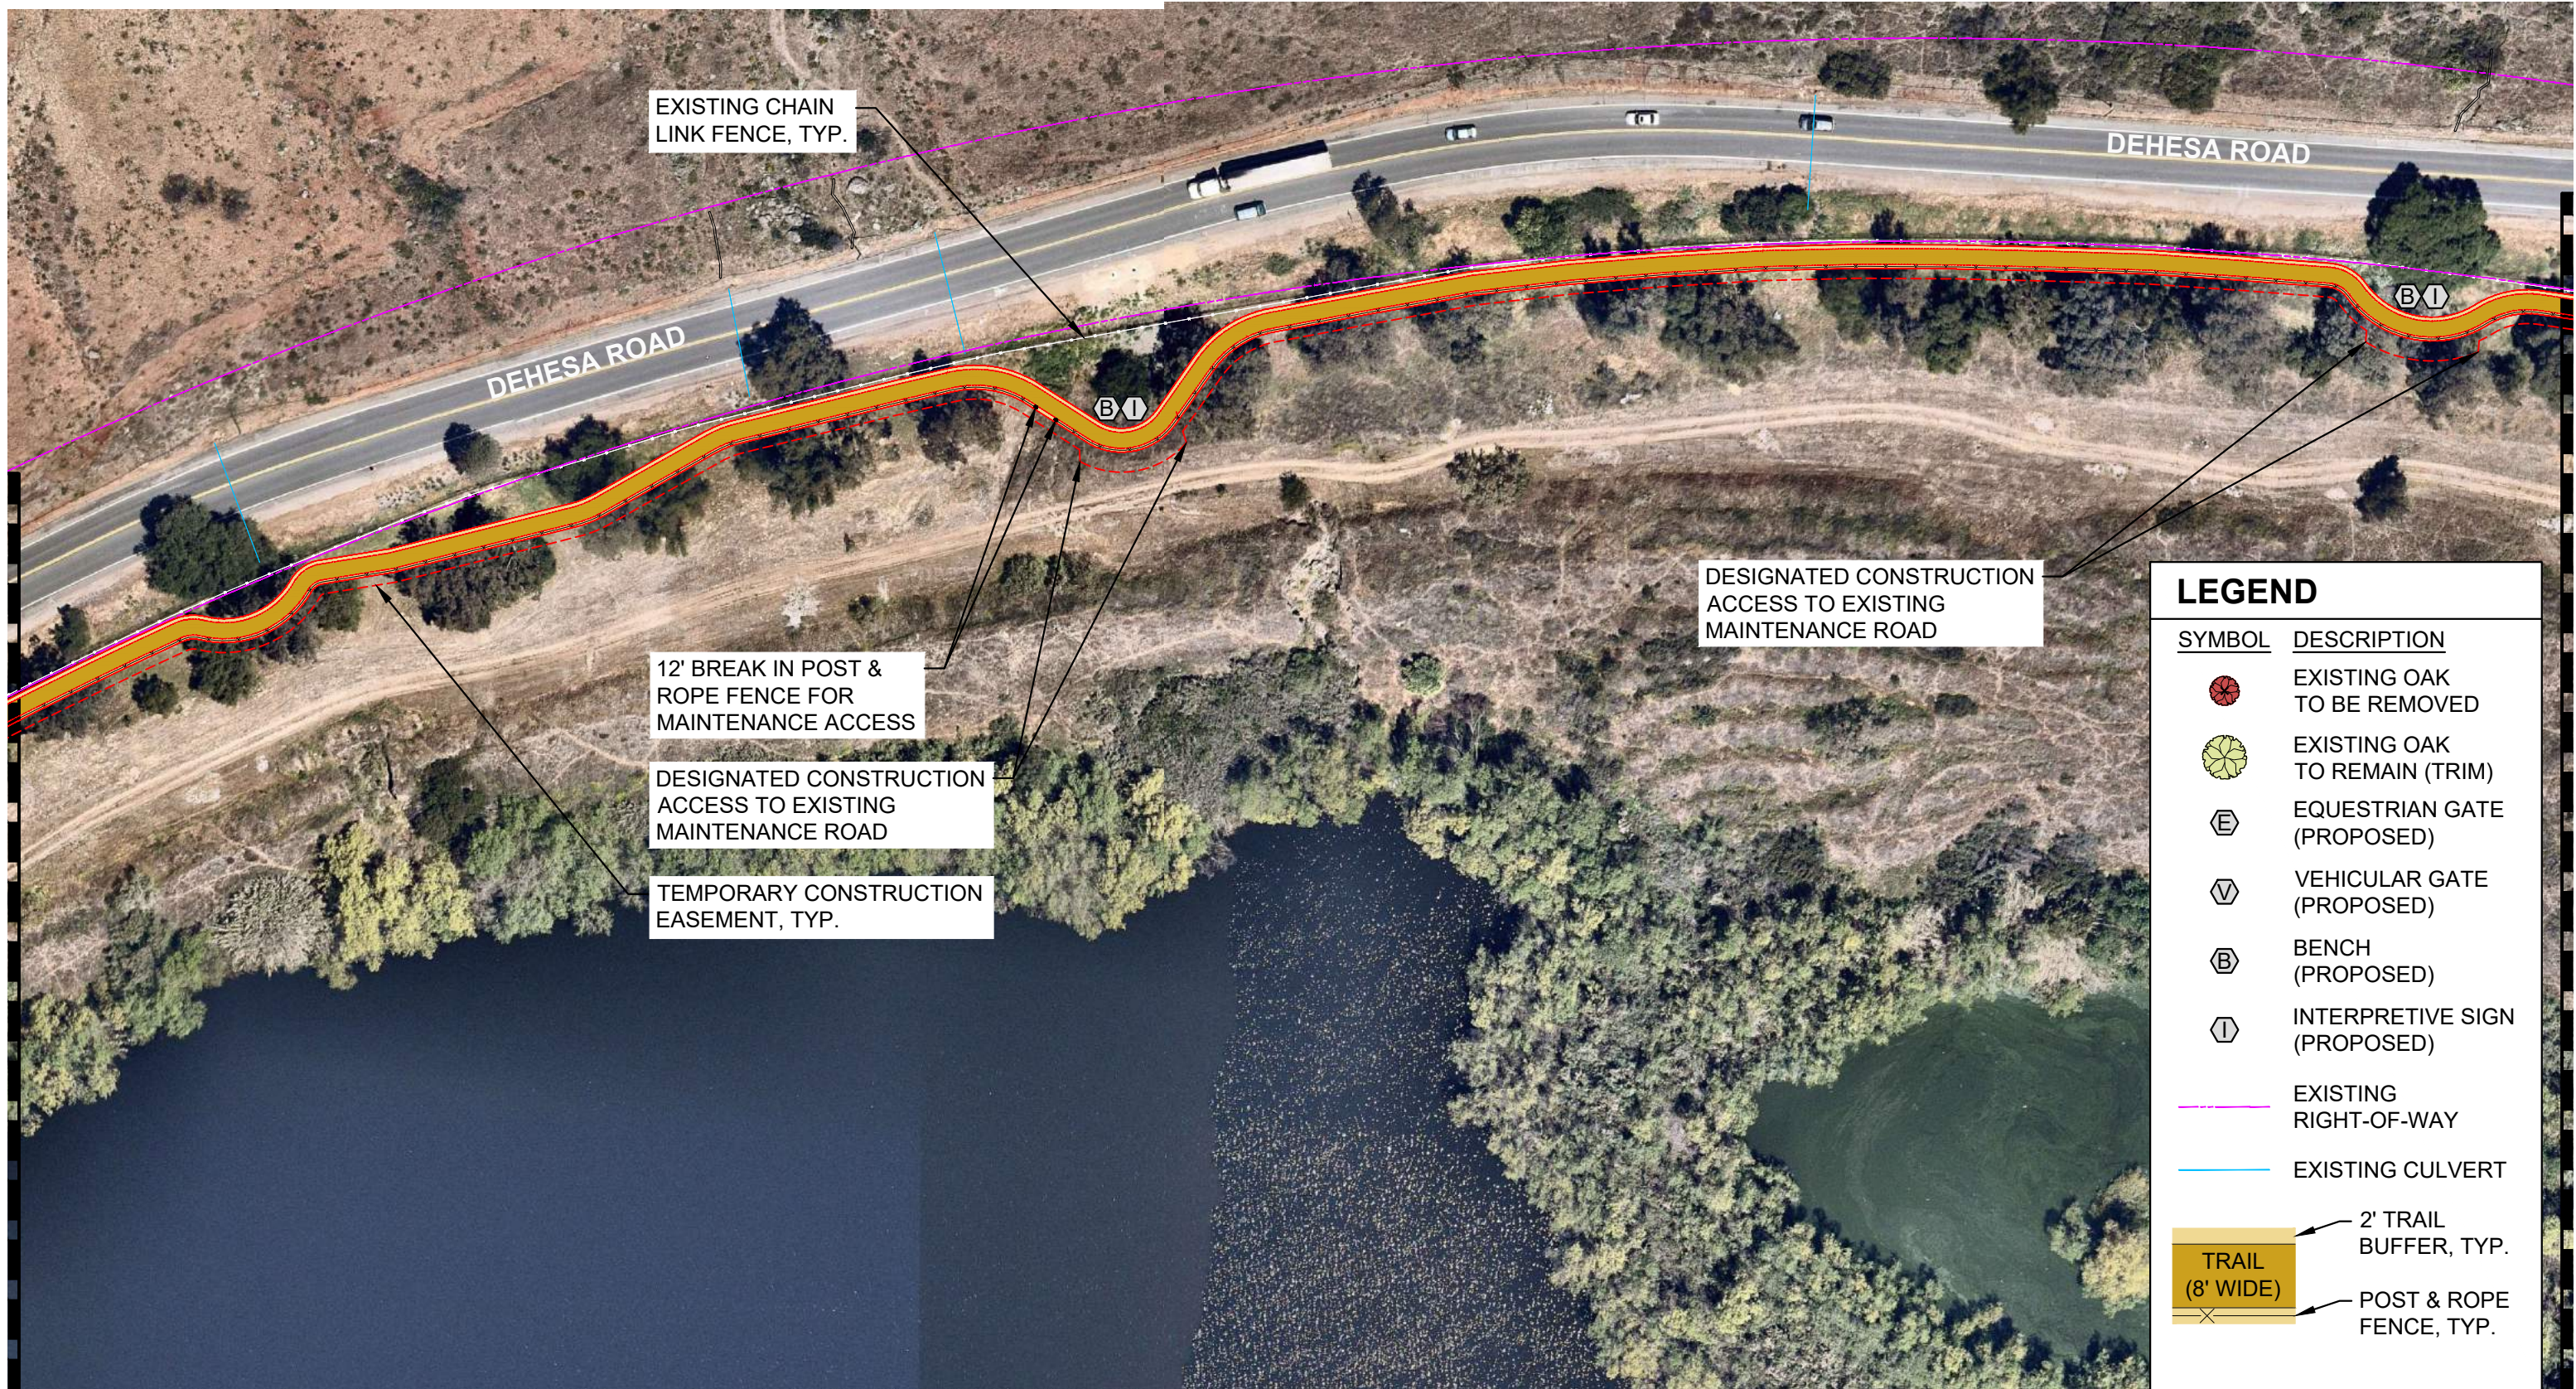

MATCHLINE - SEE SHEET 3

MATCHLINE - SEE SHEET 5

SYMBOL	DESCRIPTION
	EXISTING OAK TO BE REMOVED
	EXISTING OAK TO REMAIN (TRIM)
	EQUESTRIAN GATE (PROPOSED)
	VEHICULAR GATE (PROPOSED)
	BENCH (PROPOSED)
	INTERPRETIVE SIGN (PROPOSED)
	EXISTING RIGHT-OF-WAY
	EXISTING CULVERT
	TRAIL (8' WIDE)
	2' TRAIL BUFFER, TYP.
	POST & ROPE FENCE, TYP.

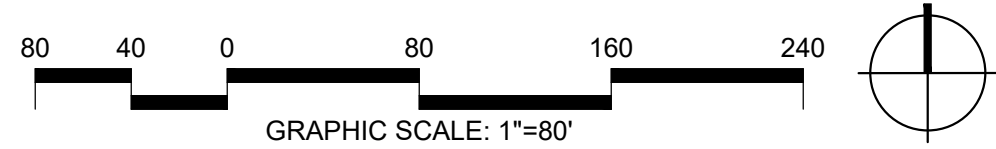


MATCHLINE - SEE SHEET 4



LEGEND

SYMBOL	DESCRIPTION
	EXISTING OAK TO BE REMOVED
	EXISTING OAK TO REMAIN (TRIM)
	EQUESTRIAN GATE (PROPOSED)
	VEHICULAR GATE (PROPOSED)
	BENCH (PROPOSED)
	INTERPRETIVE SIGN (PROPOSED)
	EXISTING RIGHT-OF-WAY
	EXISTING CULVERT
	TRAIL (8' WIDE)
	2' TRAIL BUFFER, TYP.
	POST & ROPE FENCE, TYP.

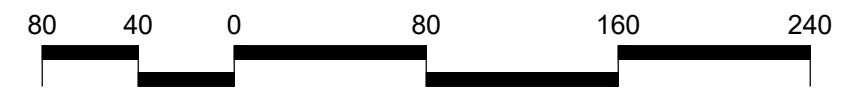

GRAPHIC SCALE: 1"=80'

